


SCALE: 1"=100'

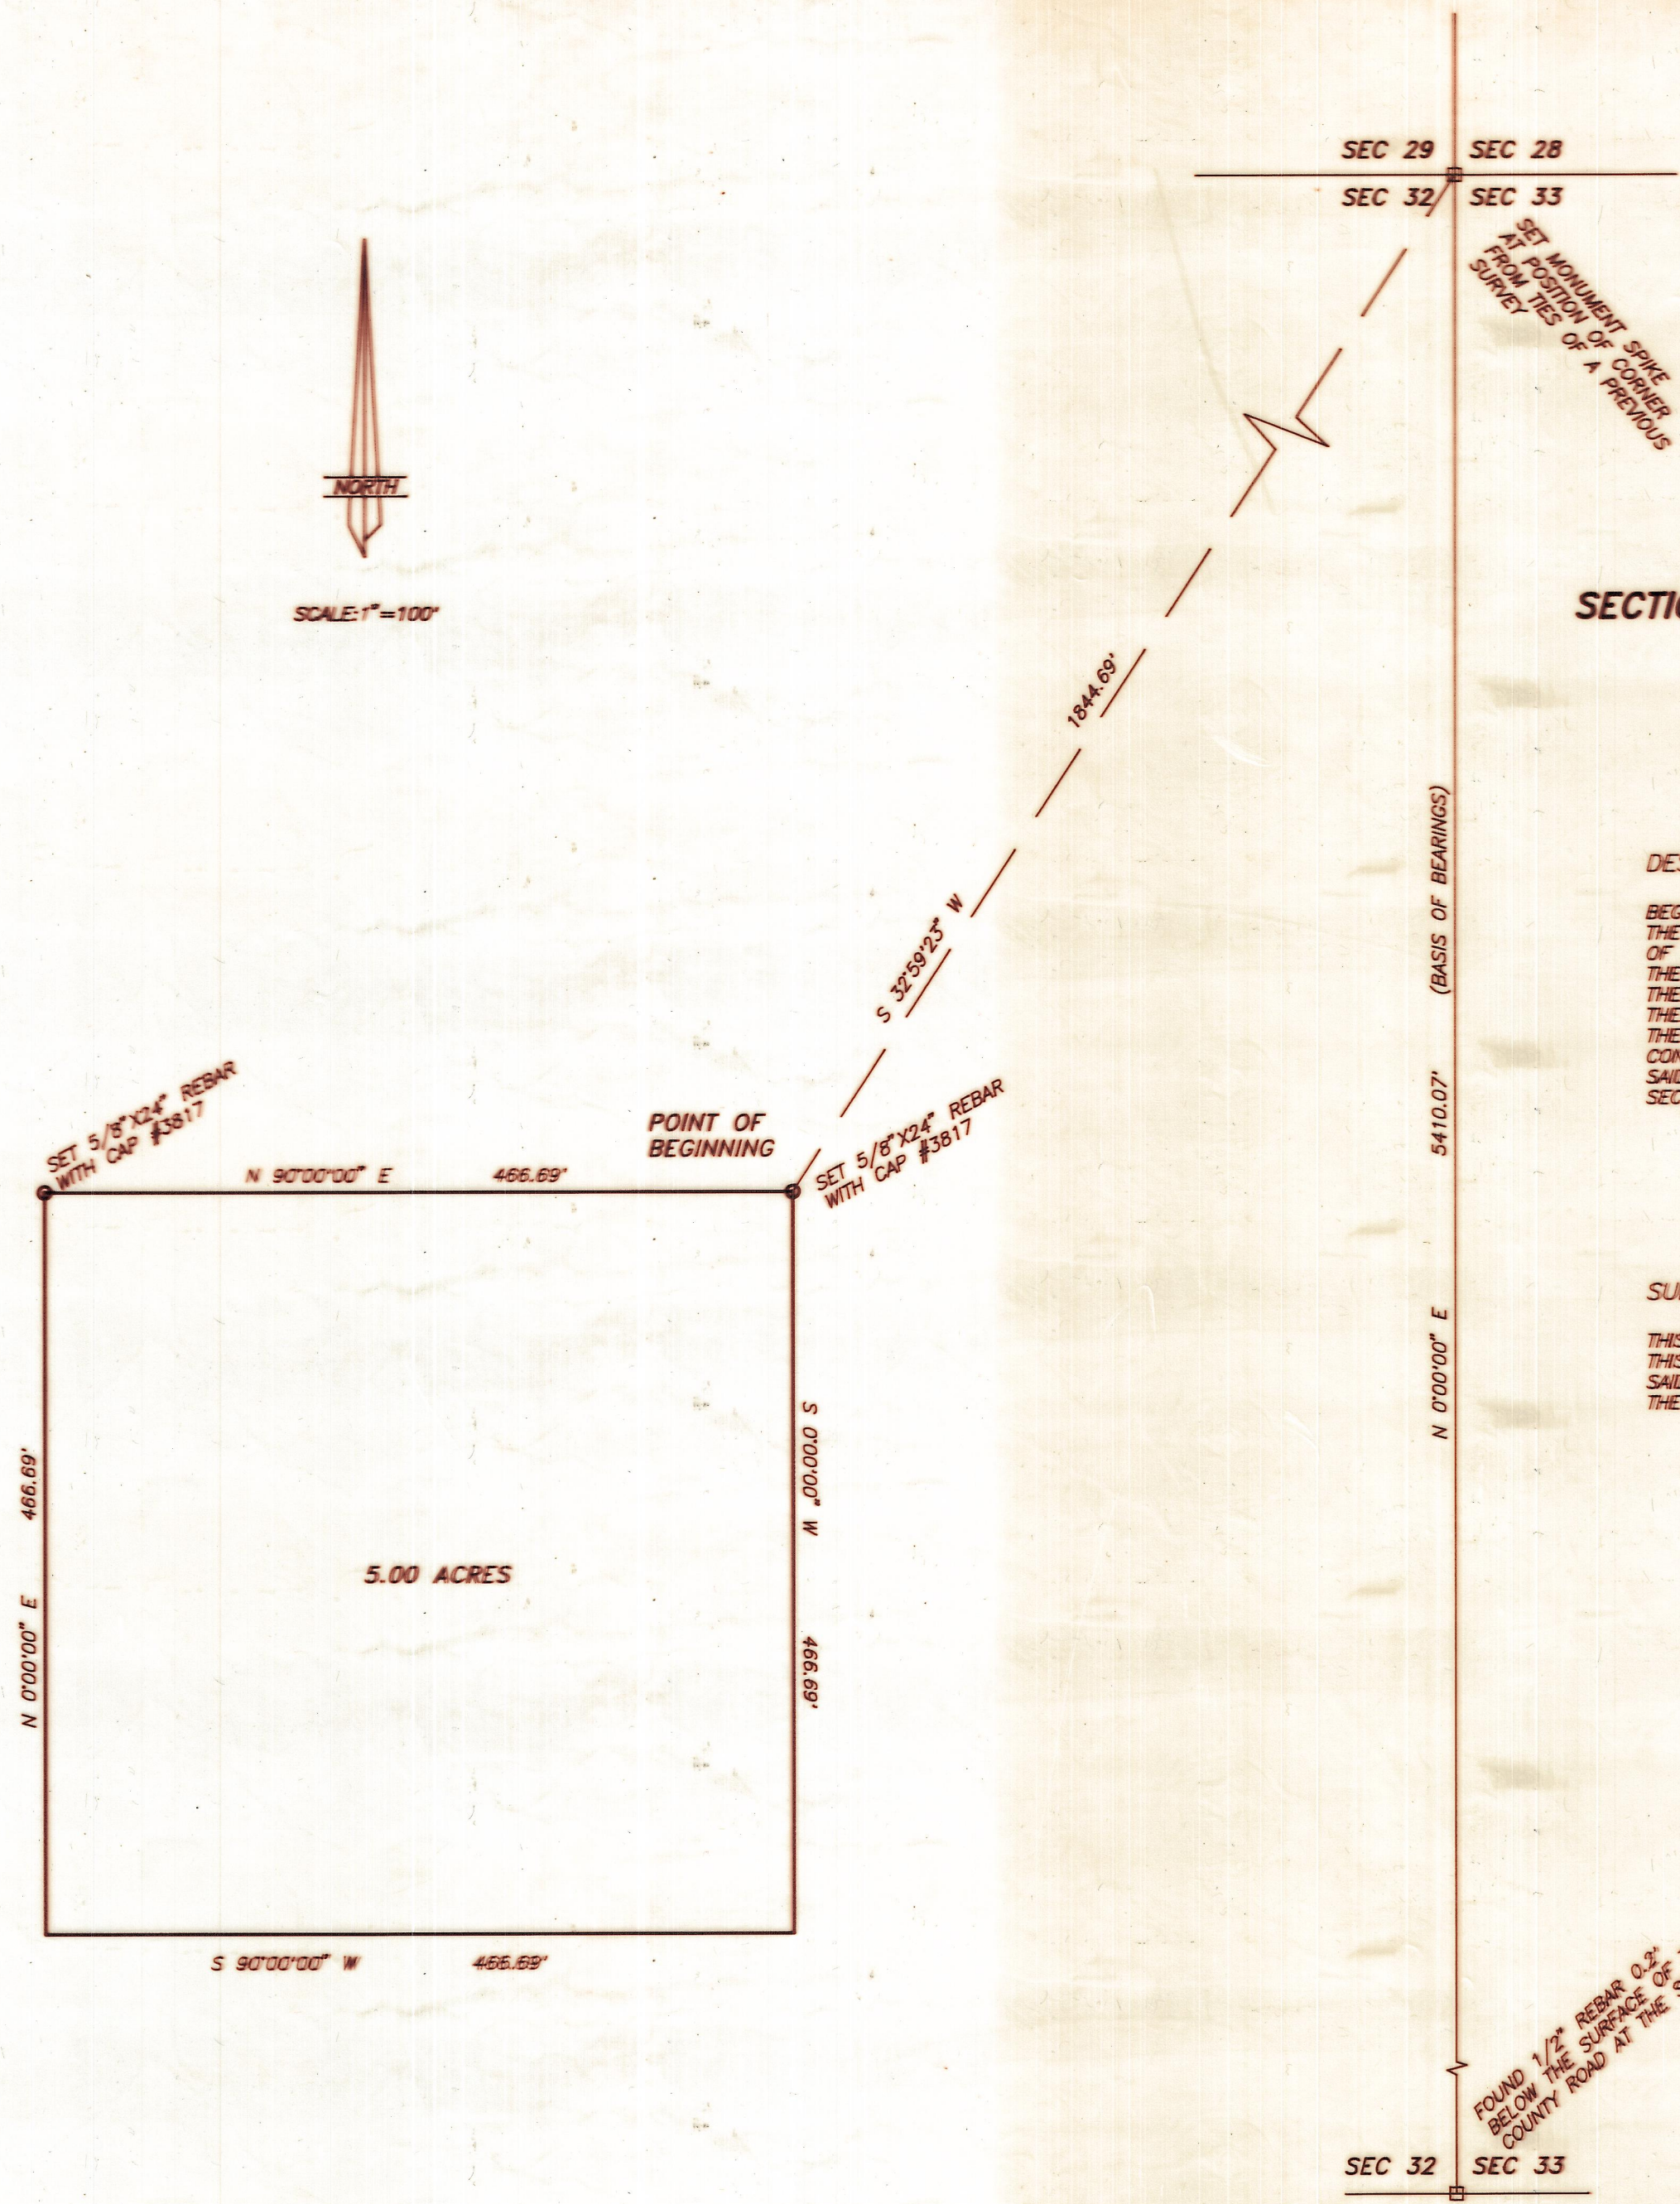

PROPERTY SURVEY FOR
ARNOLD JENSON
SECTION 32, TOWNSHIP 1 SOUTH, RANGE 5 WEST
UINTAH SPECIAL BASE AND MERIDIAN


DESCRIPTION OF PARCEL

BEGINNING AT A POINT WHICH IS SOUTH 32°59'23" WEST 1844.69 FEET FROM THE NORTHEAST CORNER OF SECTION 32, TOWNSHIP 1 SOUTH, RANGE 5 WEST OF THE UTAH SPECIAL BASE AND MERIDIAN:
THENCE SOUTH 0°00'00" WEST 466.69 FEET;
THENCE SOUTH 90°00'00" WEST 466.69 FEET;
THENCE NORTH 0°00'00" EAST 466.69 FEET;
THENCE NORTH 90°00'00" EAST 466.69 FEET TO THE POINT OF BEGINNING, CONTAINING 5.00 ACRES, WITH A BEARING OF SOUTH 0°00'00" WEST FROM SAID NORTHEAST CORNER OF SAID SECTION TO THE SOUTHEAST CORNER OF SAID SECTION BEING USED AS THE BASIS OF BEARINGS.

SURVEYOR'S CERTIFICATE

THIS IS TO CERTIFY THAT I HAVE SURVEYED THE PARCEL OF LAND SHOWN ON THIS PLAT, AND THAT THE MONUMENTS INDICATED WERE FOUND OR SET DURING SAID SURVEY, AND THAT THIS PLAT ACCURATELY REPRESENTS SAID SURVEY TO THE BEST OF MY KNOWLEDGE.

Jerry D. Allred
JERRY D. ALLRED, LICENSED LAND SURVEYOR,
CERTIFICATE NO. 148951 (UTAH)

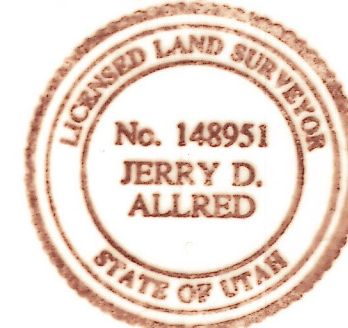

Duch Co Surveyor File No. 648

JERRY D. ALLRED & ASSOCIATES
SURVEYING AND ENGINEERING CONSULTANTS

121 NORTH CENTER STREET
P.O. BOX 975
DUCHESTER, UTAH 84021
(801)-738-5352